




THIS PLAN AND ALL INFORMATION CONTAINED HEREON ARE THE PROPERTY OF DAVID O. ROBERTS, P.E. INC. AND ARE NOT TO BE REPRODUCED, COPIED, OR TRANSMITTED IN ANY FORM OR BY ANY MEANS, ELECTRONIC OR MECHANICAL, INCLUDING PHOTOCOPYING, RECORDING, OR BY ANY INFORMATION STORAGE AND RETRIEVAL SYSTEM, WITHOUT THE WRITTEN PERMISSION OF DAVID O. ROBERTS, P.E. INC.

ADA COMPLIANCE
 FOR
 POTDAND SQUARE
 817-841 N. MAIN ST.
 CORONA, CA
 92620

SLAMANT TEAM, INC.
 17188 NEWCASTLE ST.
 SUITE H
 FOUNTAIN VALLEY, CA
 92708
 (714) 841-1600

EXISTING SITE PLAN W/ PROPOSED HANDICAP IMPROVEMENTS

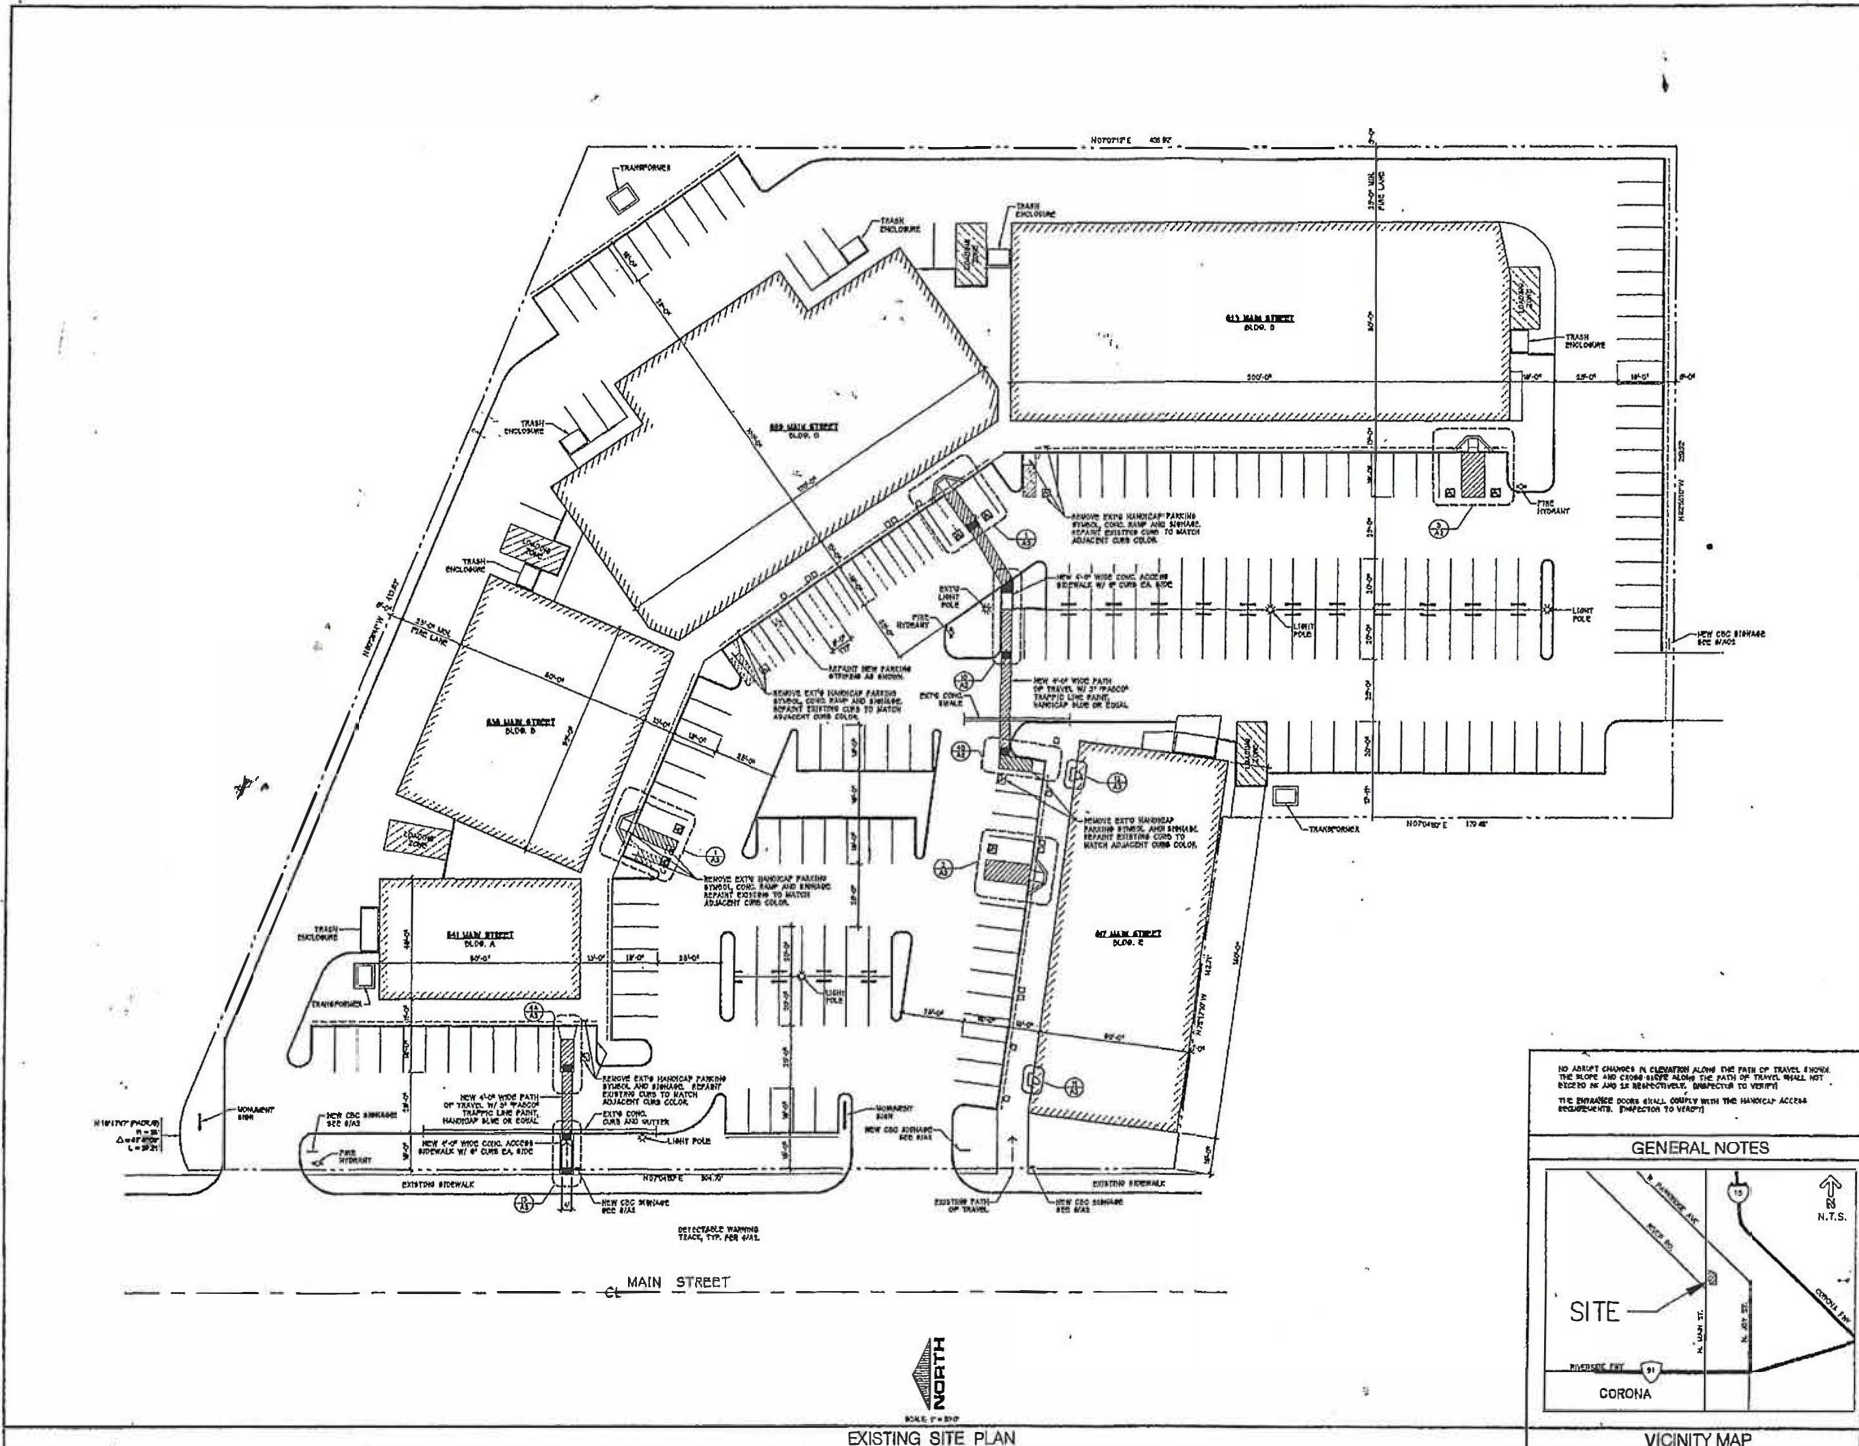

GENERAL NOTES


THE ENTRANCE DOORS SHALL COMPLY WITH THE HANDICAP ACCESS REQUIREMENTS. (INSPECTION TO VERIFY)

SITE

VICINITY MAP

NO. 15
 N. MAIN ST.
 CORONA, CA
 92620

EXISTING SITE PLAN